



PROJECT NO.	
PROJECT	
대한산업안전협회	
OFFICE INTERIOR PROJECT	
NOTE	
THIS DOCUMENT CONTAINS COPYRIGHT.	
REVISIONS	
KEY PLAN	
DRAWN BY	
SIGNATURE	
CHECKED BY	
SIGNATURE	
APPROVED BY	
SIGNATURE	
SCALE	
A3 : 1/200	
DATE	
2025/10/29	
DRAWING TITLE	
18F FLOOR PLAN	
DRAWING NO.	
IF-101	
SHEET NO.	
001	
FILE NAME	

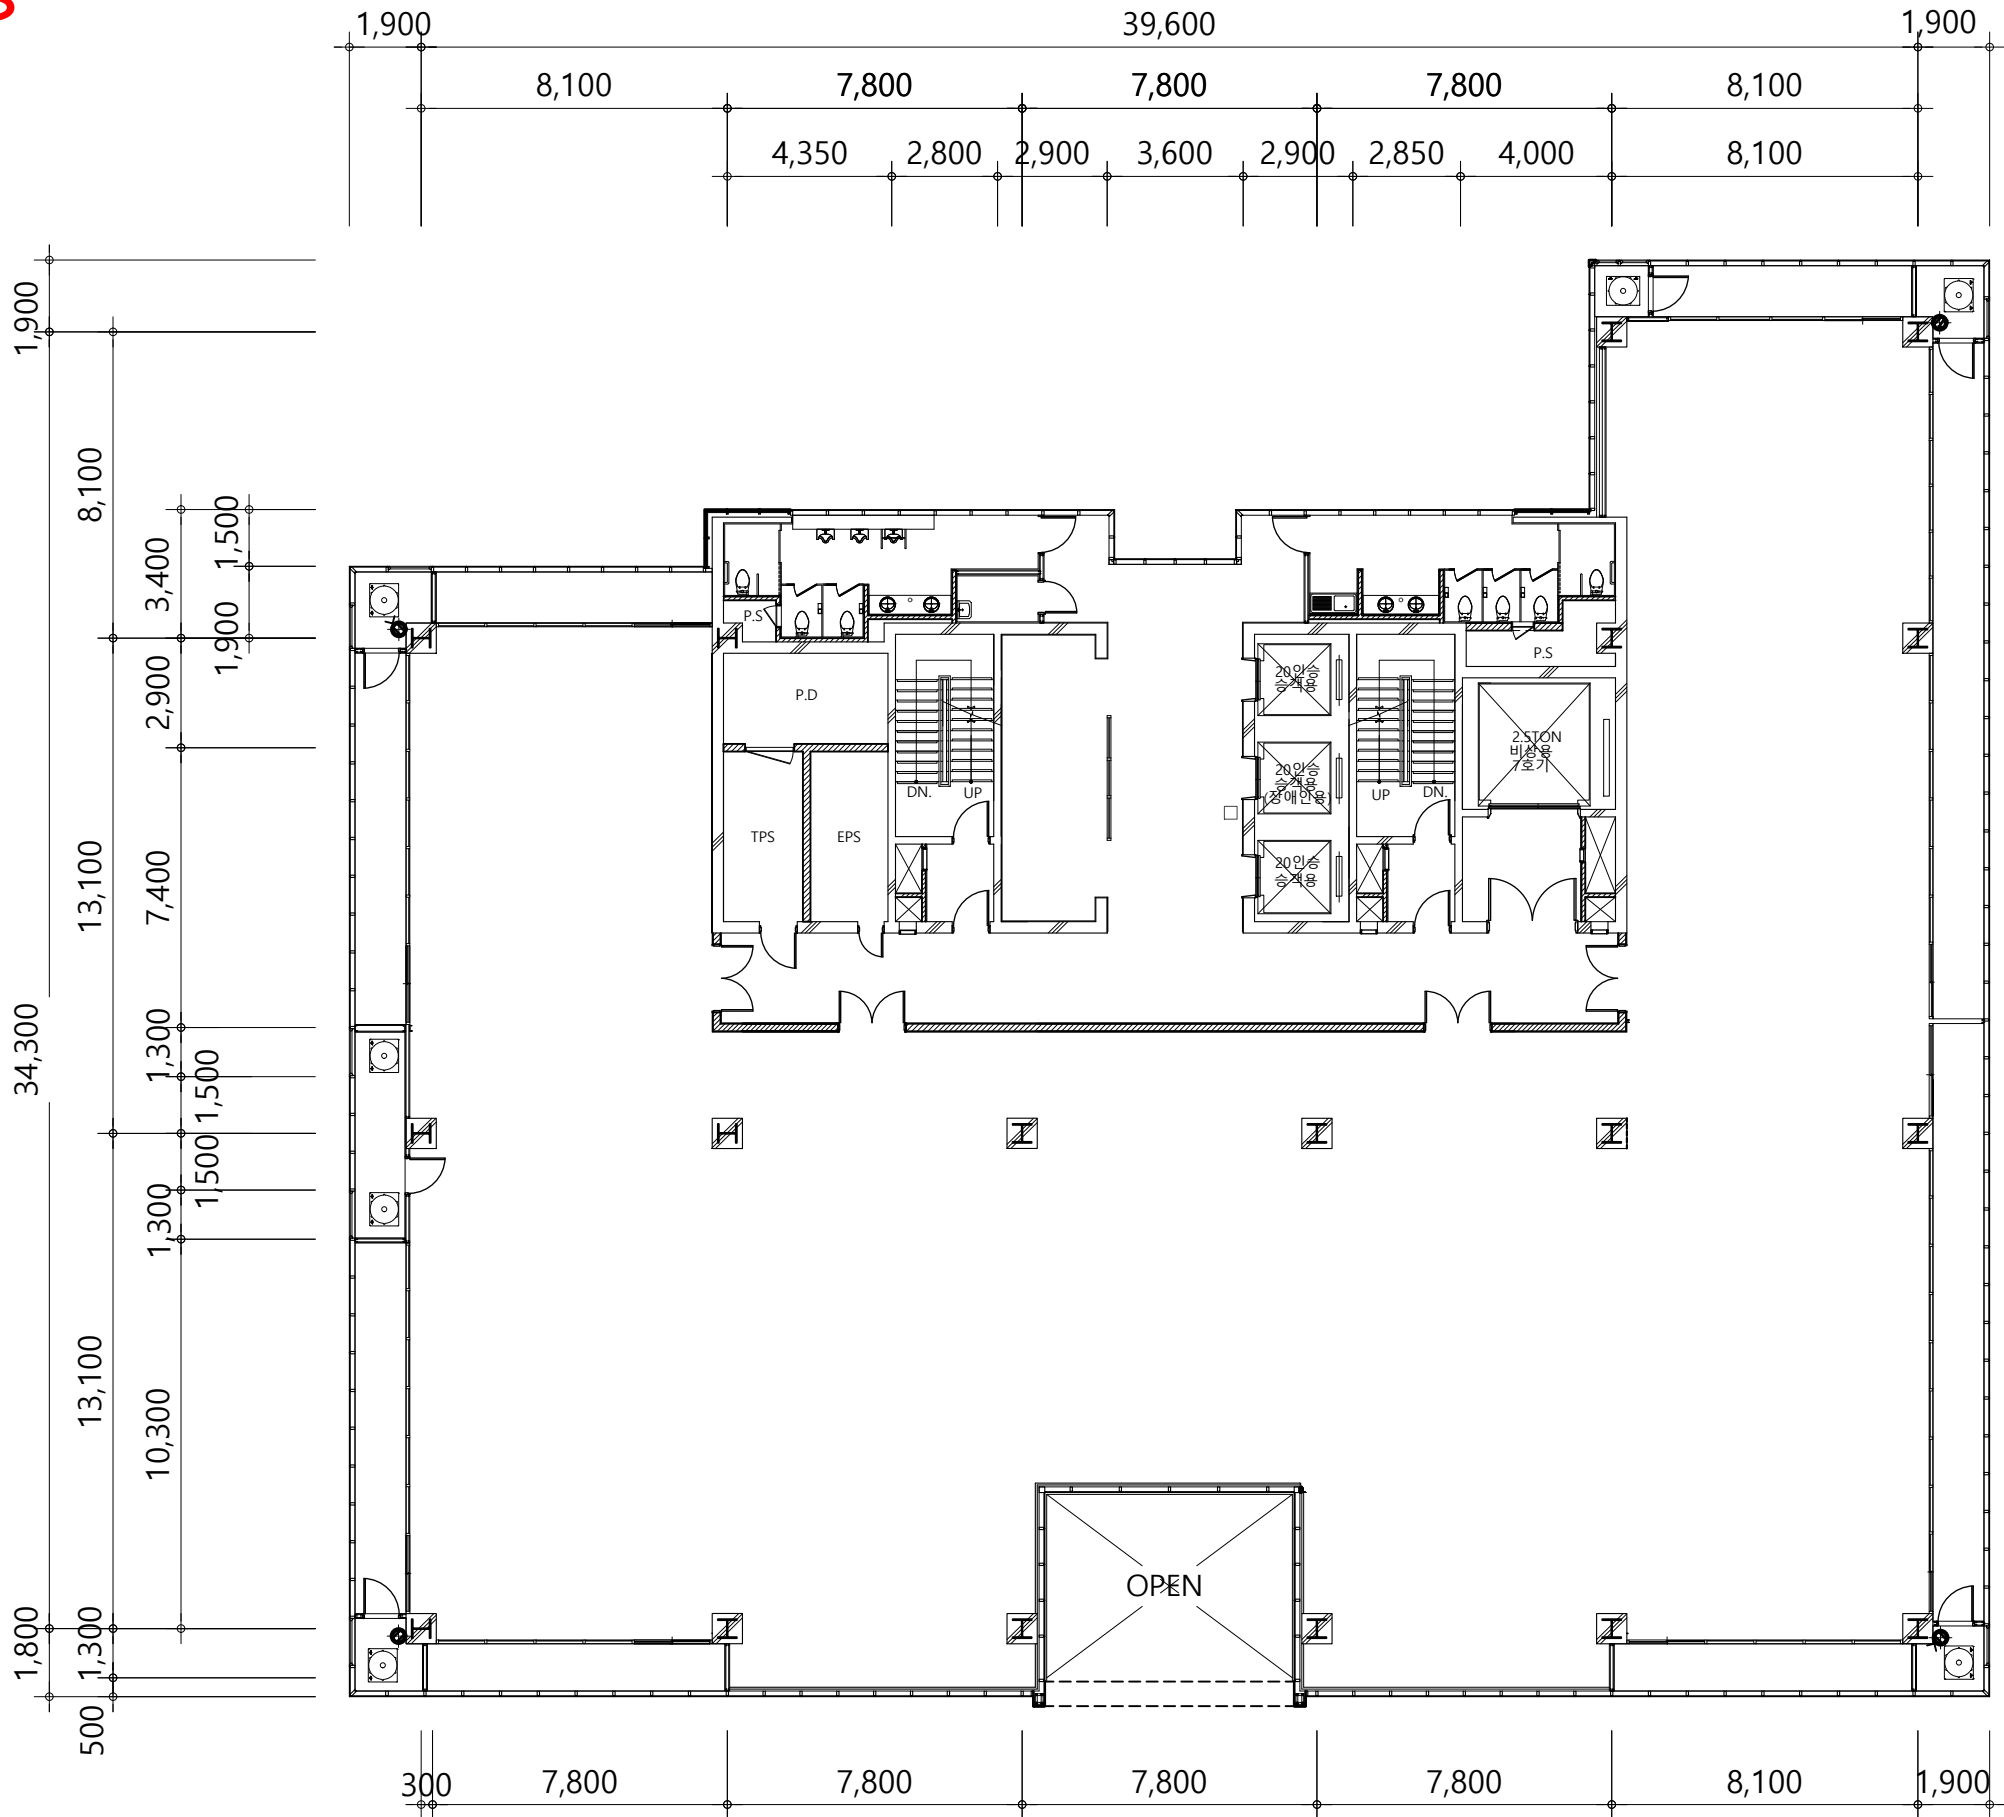

PROJECT NO.	
PROJECT	
대한산업안전협회	
OFFICE INTERIOR PROJECT	
NOTE	
THIS DOCUMENT CONTAINS COPYRIGHT.	
REVISIONS	
KEY PLAN	
DRAWN BY	
SIGNATURE	
CHECKED BY	
SIGNATURE	
APPROVED BY	
SIGNATURE	
SCALE	
A3 : 1/200	
DATE	
2025/10/29	
DRAWING TITLE	
19F FLOOR PLAN	
DRAWING NO.	
IF-101	
SHEET NO.	
001	
FILE NAME	

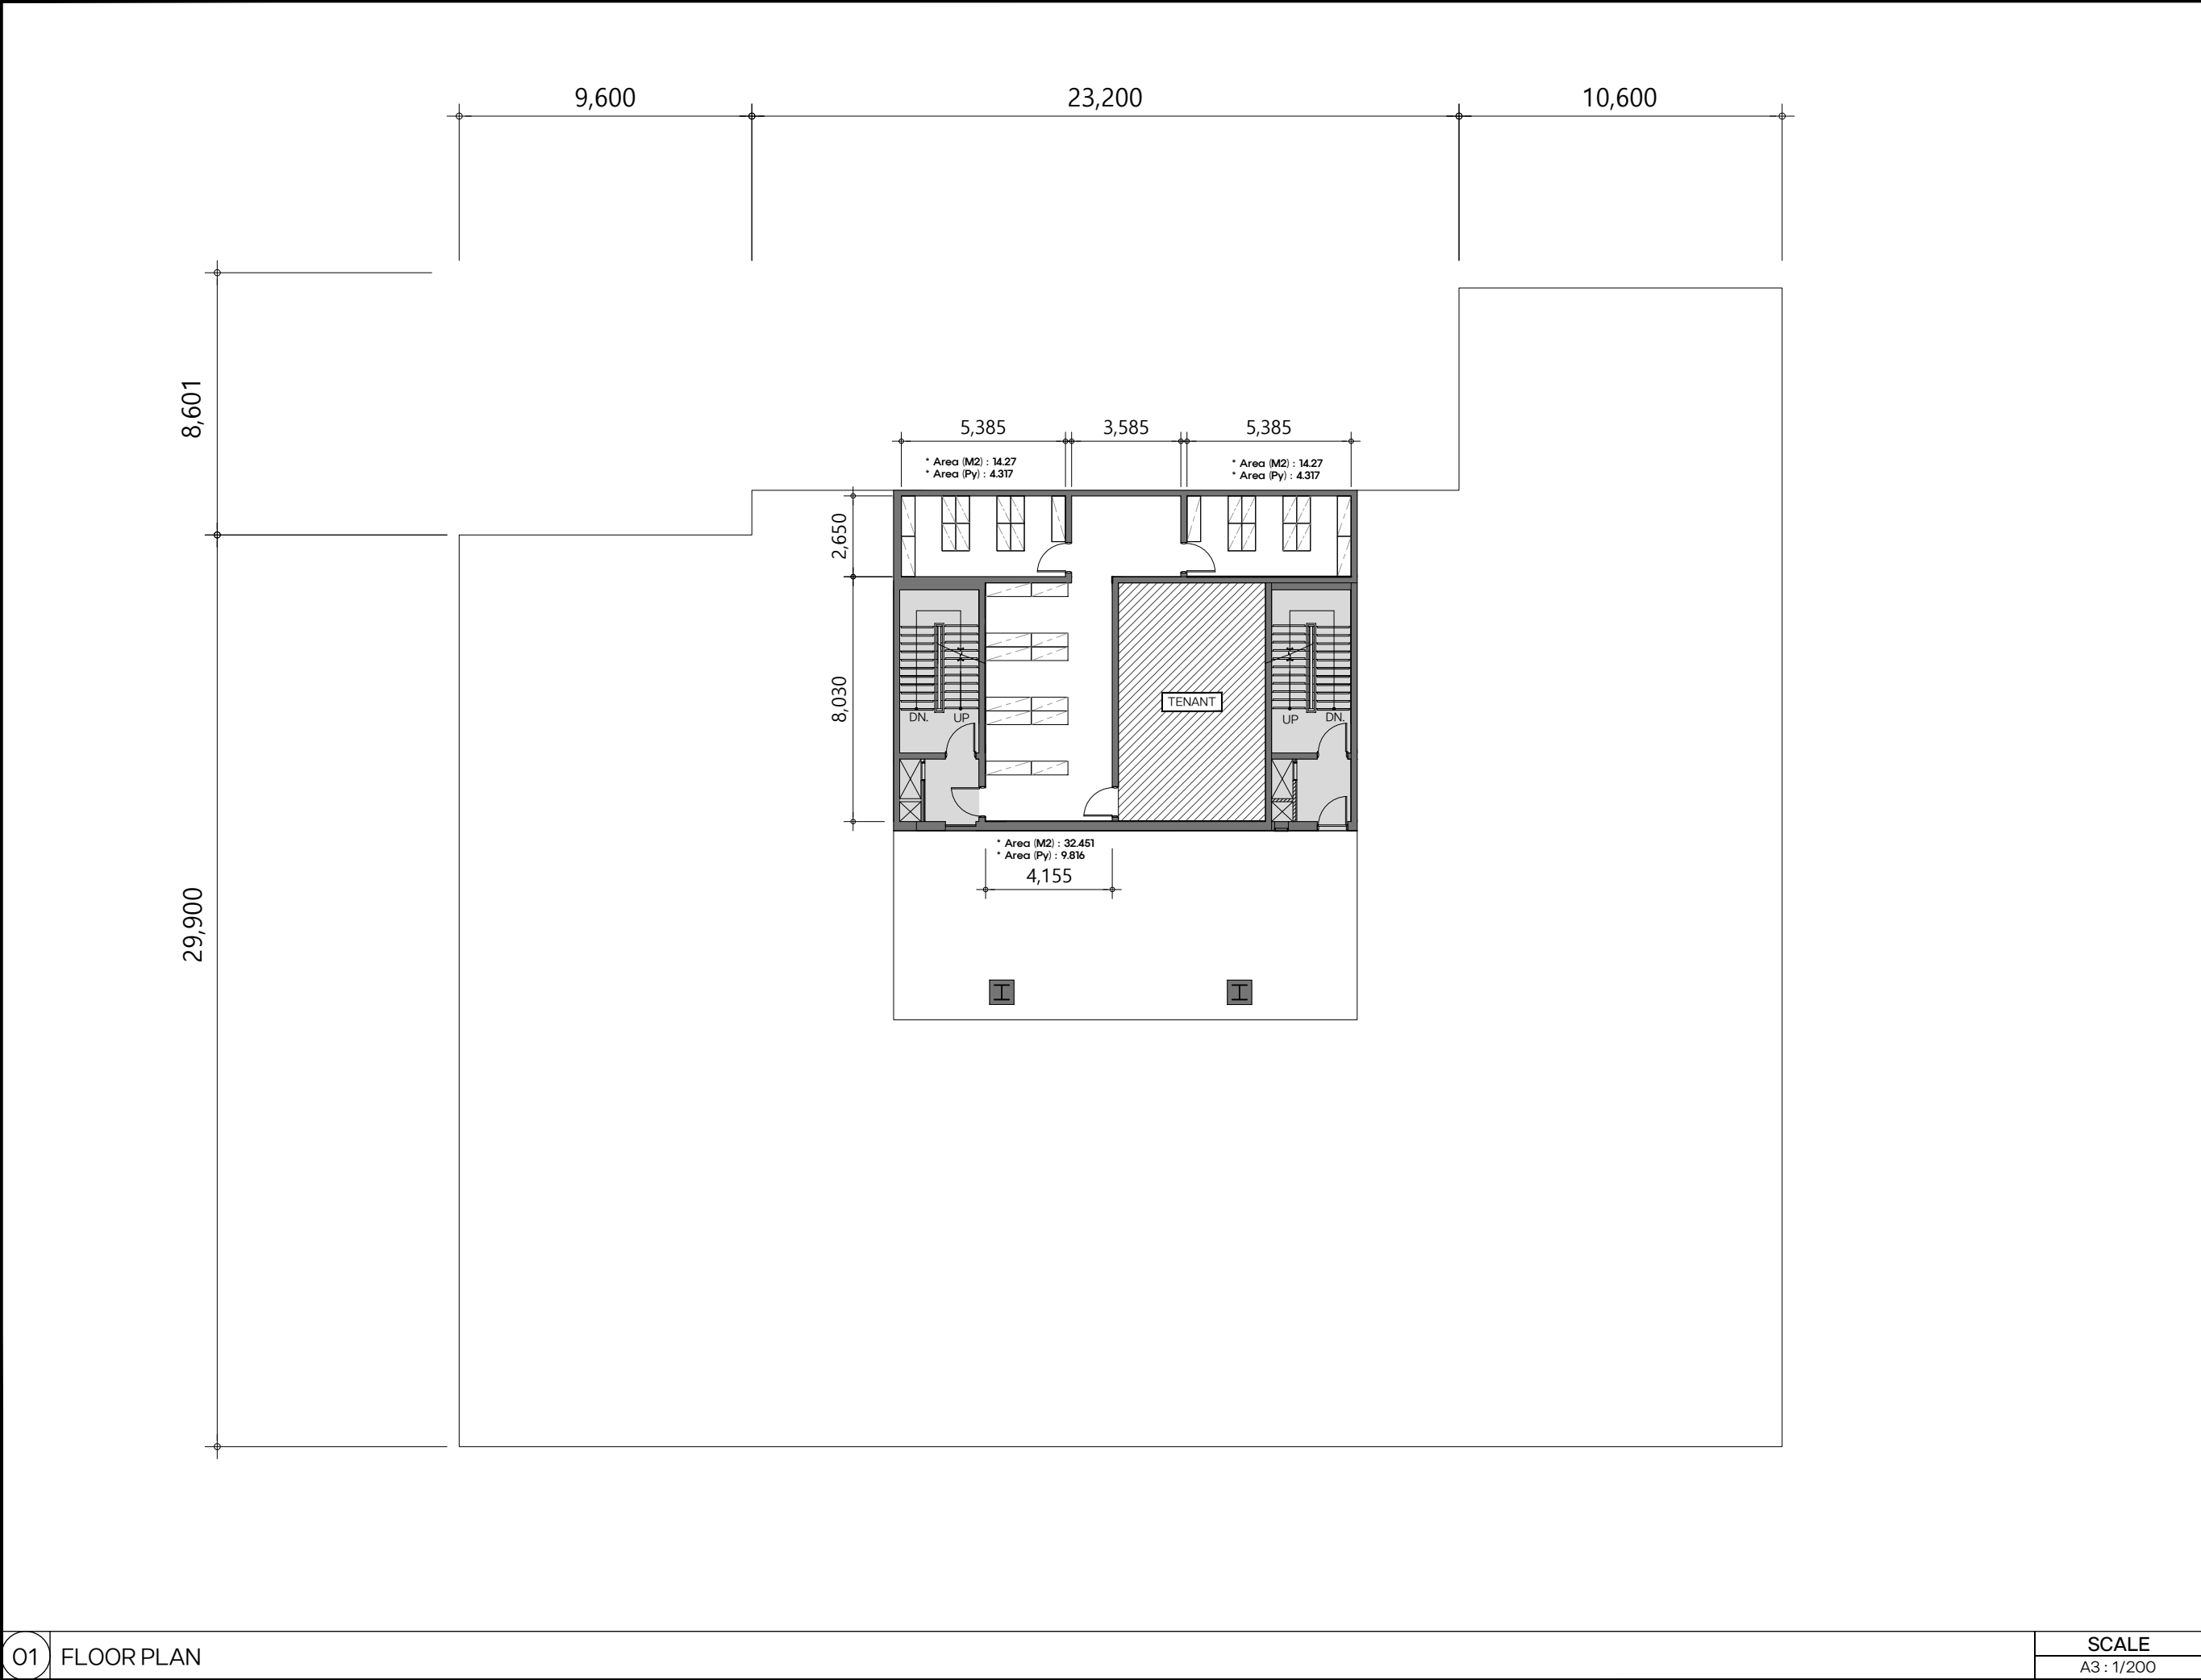

PROJECT NO.	
PROJECT	
대한산업안전협회	
OFFICE INTERIOR PROJECT	
NOTE	
THIS DOCUMENT CONTAINS COPYRIGHT.	
REVISIONS	
KEY PLAN	
DRAWN BY	
SIGNATURE	
CHECKED BY	
SIGNATURE	
APPROVED BY	
SIGNATURE	
SCALE	
A3 : 1/200	
DATE	
2025/10/29	
DRAWING TITLE	
FLOOR PLAN	
DRAWING NO.	
IF-101	
SHEET NO.	
001	
FILE NAME	